

Enquiries – 9257 9817

20 February 2019



The Occupants

Dear Resident

Proposed Road Works – Berkshire Road Forrestfield.

The City of Kalamunda will be conducting road works on Berkshire Road from Apricot Road to Ilex Way. The Road works are being carried out to install a pedestrian crossing and road widening.

Road Works will commence on Monday 25 February 2019, and it is anticipated to take approximately four weeks to complete. This timeframe could change due to weather conditions and contractor availability.

Traffic management will be in place and no access will be blocked to properties. If there are any issues that occur then you are requested to contact the City's Supervisor on 0439 976 870, in the first instance, who will then make the appropriate arrangements with you.

Please be assured that every effort will be made during these works to minimise impact on those who live nearby and to the environment.

If you have any queries regarding this matter, then please call 9257 9817 to discuss.

Yours faithfully



Dale Coyne
Road Maintenance Supervisor

City of Kalamunda

2 Railway Road, Kalamunda WA 6076

PO Box 42, Kalamunda WA 6926

T: (08) 9257 9999 F: (08) 9293 2715






E: enquiries@kalamunda.wa.gov.au

www.kalamunda.wa.gov.au

CONSTRUCTION NOTES:

1. CADASTRAL INFORMATION APPROXIMATE ONLY. SERVICE LOCATIONS DIAGRAMATIC ONLY. CONTACT SERVICE AUTHORITIES FOR EXACT IN-GROUND LOCATIONS.
2. KERBING TO BE CONSTRUCTED IN ACCORDANCE WITH SHRE OF KALAMUNDA DRGS. TA TO 7D
3. ALL DISTURBANCES TO EXISTING VERGE RETICULATION AND TURPING TO BE REINSTATED.
4. BRICK PAVING TO BE 100mm THICK 32MPa
5. WITH RED FAUX BRICK PAVING IN HERRINGBONE PATTERN.

LEGEND:

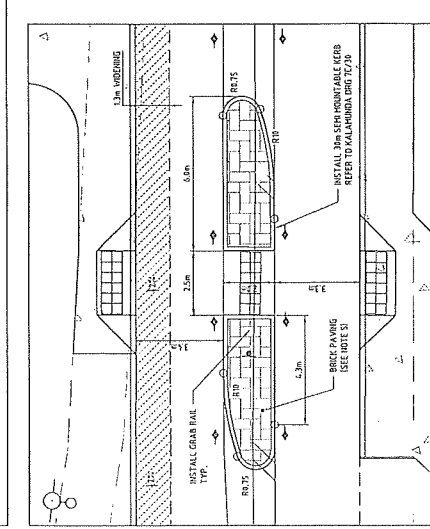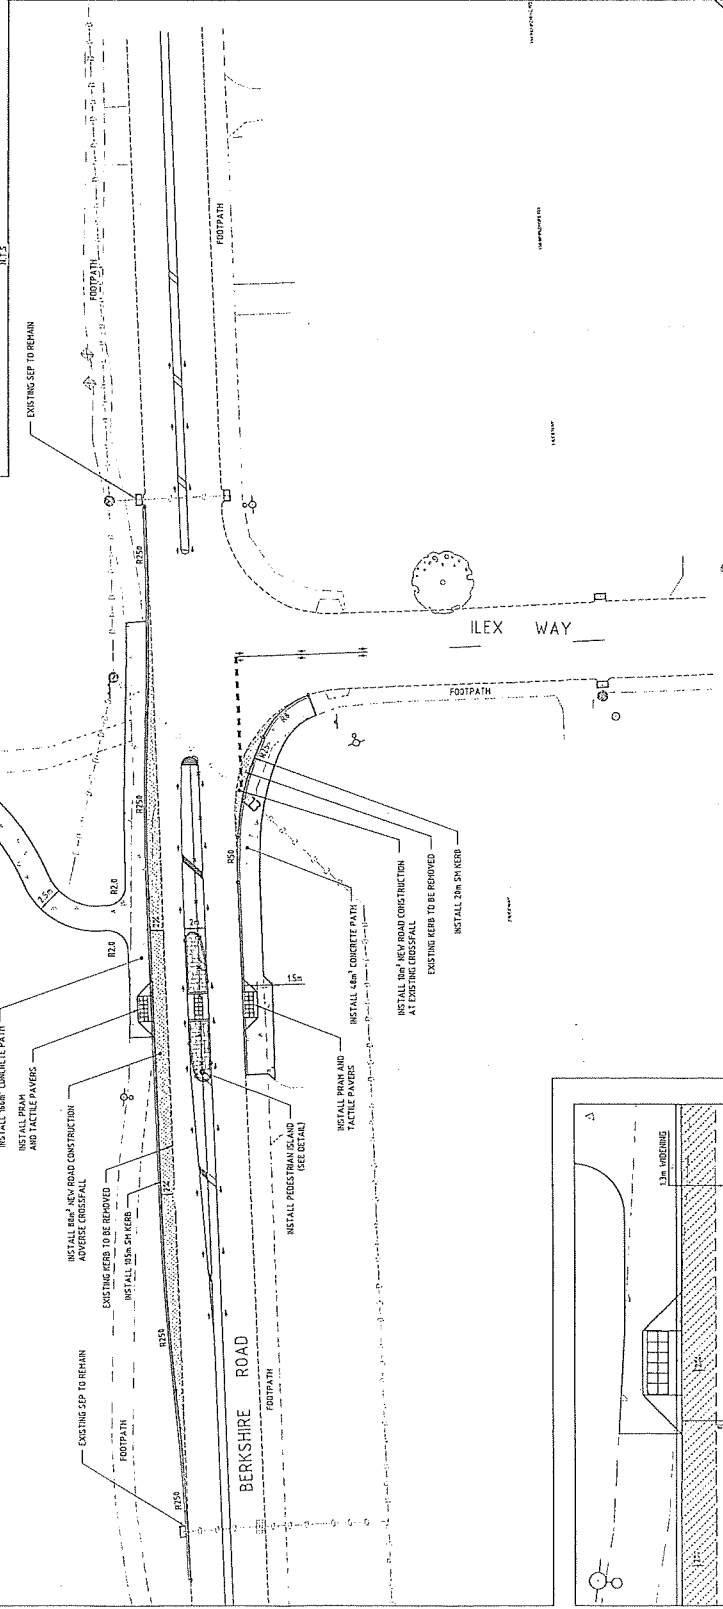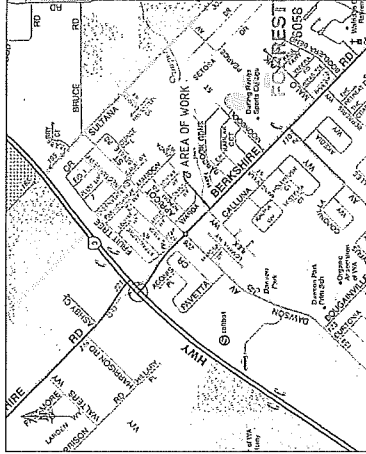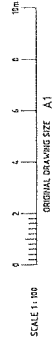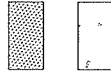

WARNING
 SIGNAGE AND CADASTRAL BOUNDARY LOCATIONS ARE ONLY INDICATIVE AND MUST NOT BE USED FOR EXCAVATION. THE "ONE CALL 100" SYSTEM SHALL BE USED TO OBTAIN ACCURATE SERVICE LOCATIONS.

City of Kalamunda
ASSET SERVICES
BERKSHIRE ROAD
 PEDESTRIAN CROSSING
 FORRESFIELD
 CONSTRUCTION
 2 OF 2

CONTRACT NO.	3649-01-02/0
SCALE	A1

NO.	REV.	DATE	BY	CHKD.	APPD.	DESCRIPTION
1						ISSUED FOR WORK
2						ISSUED FOR CONSTRUCTION


